



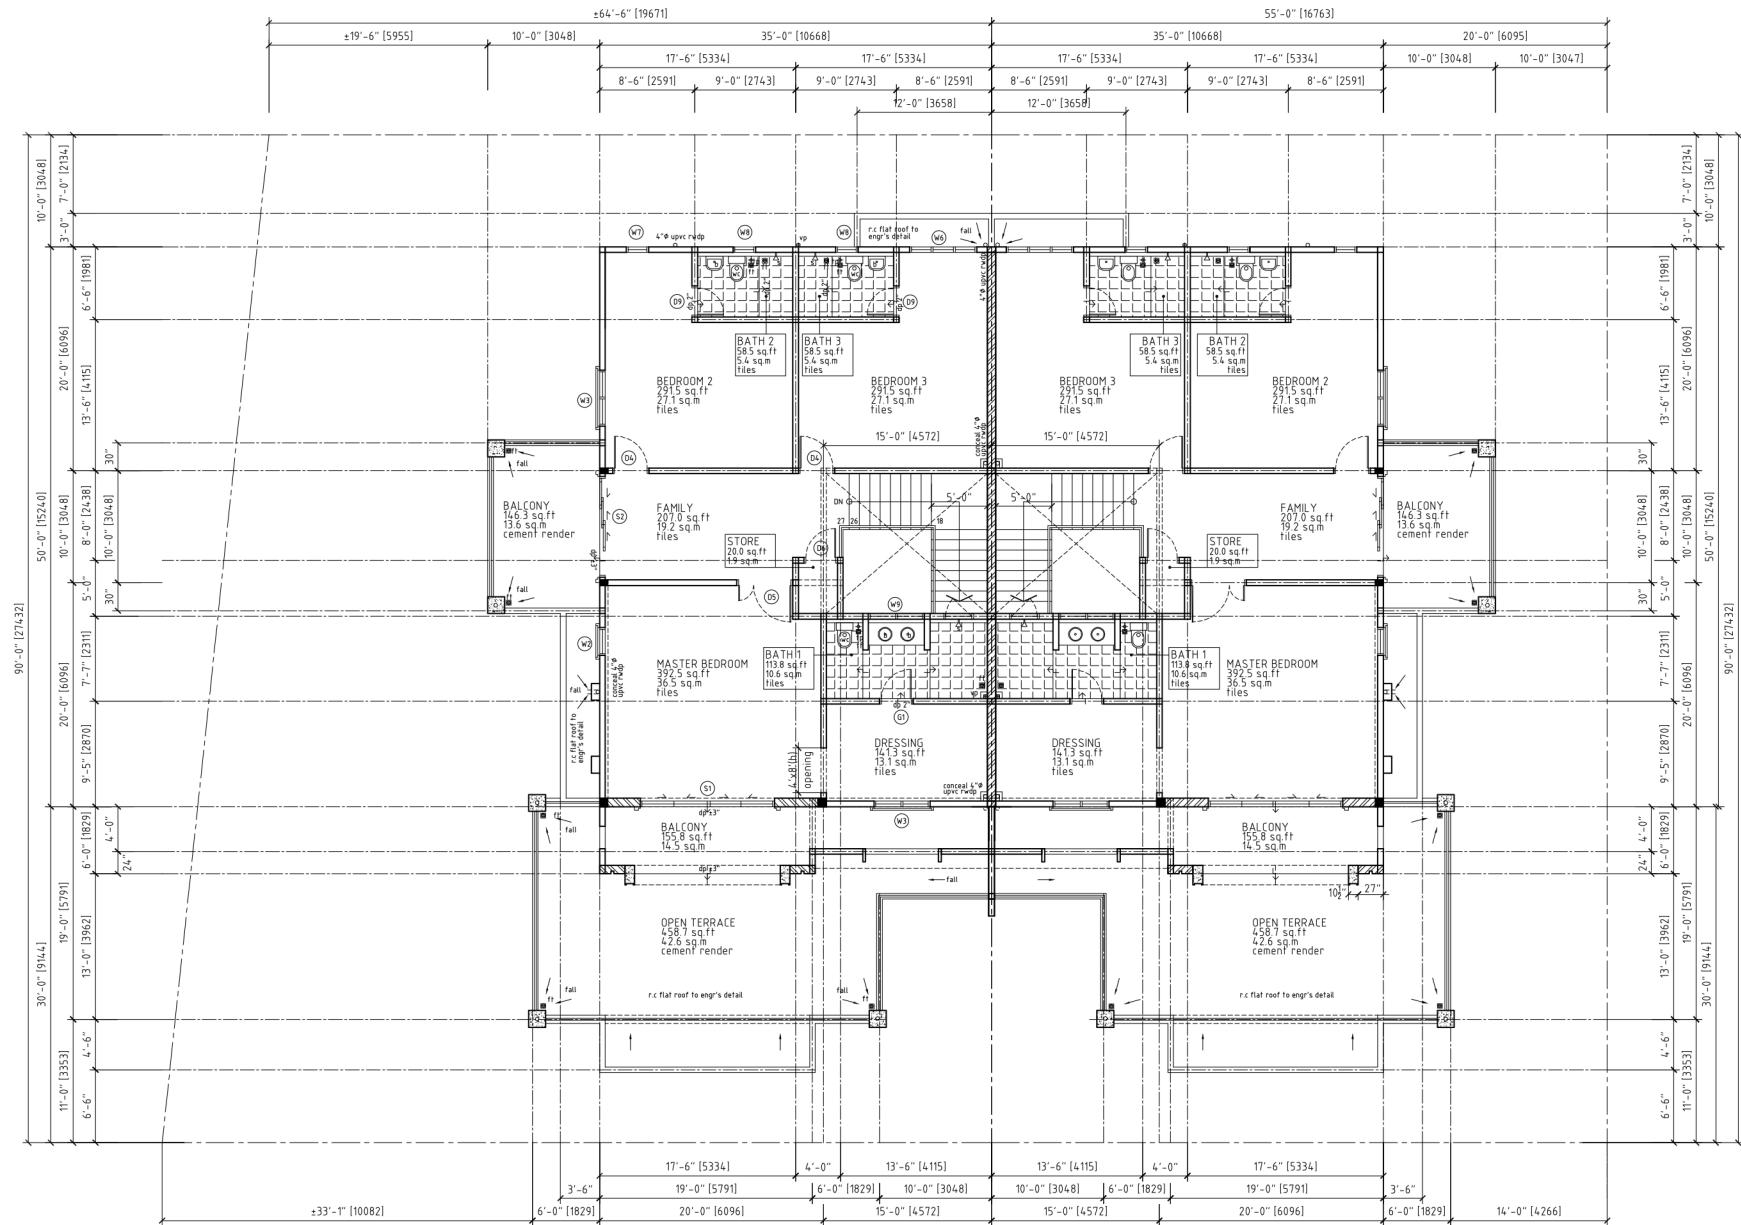

FIRST FLOOR PLAN FOR SEMI DETACH
SCALE : 1/8"=1'0" (1 : 100)

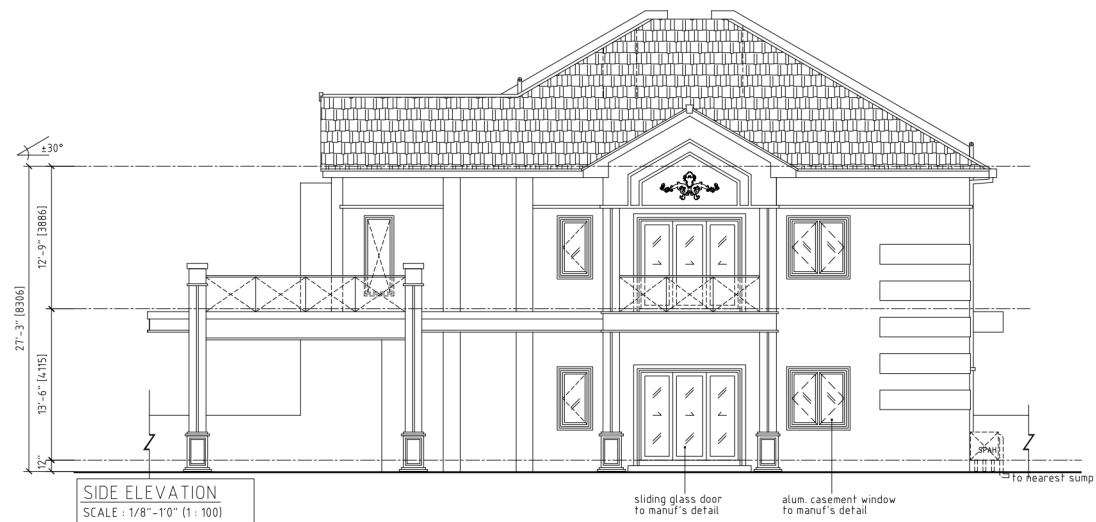

SIDE ELEVATION
SCALE : 1/8"=1'0" (1 : 100)