


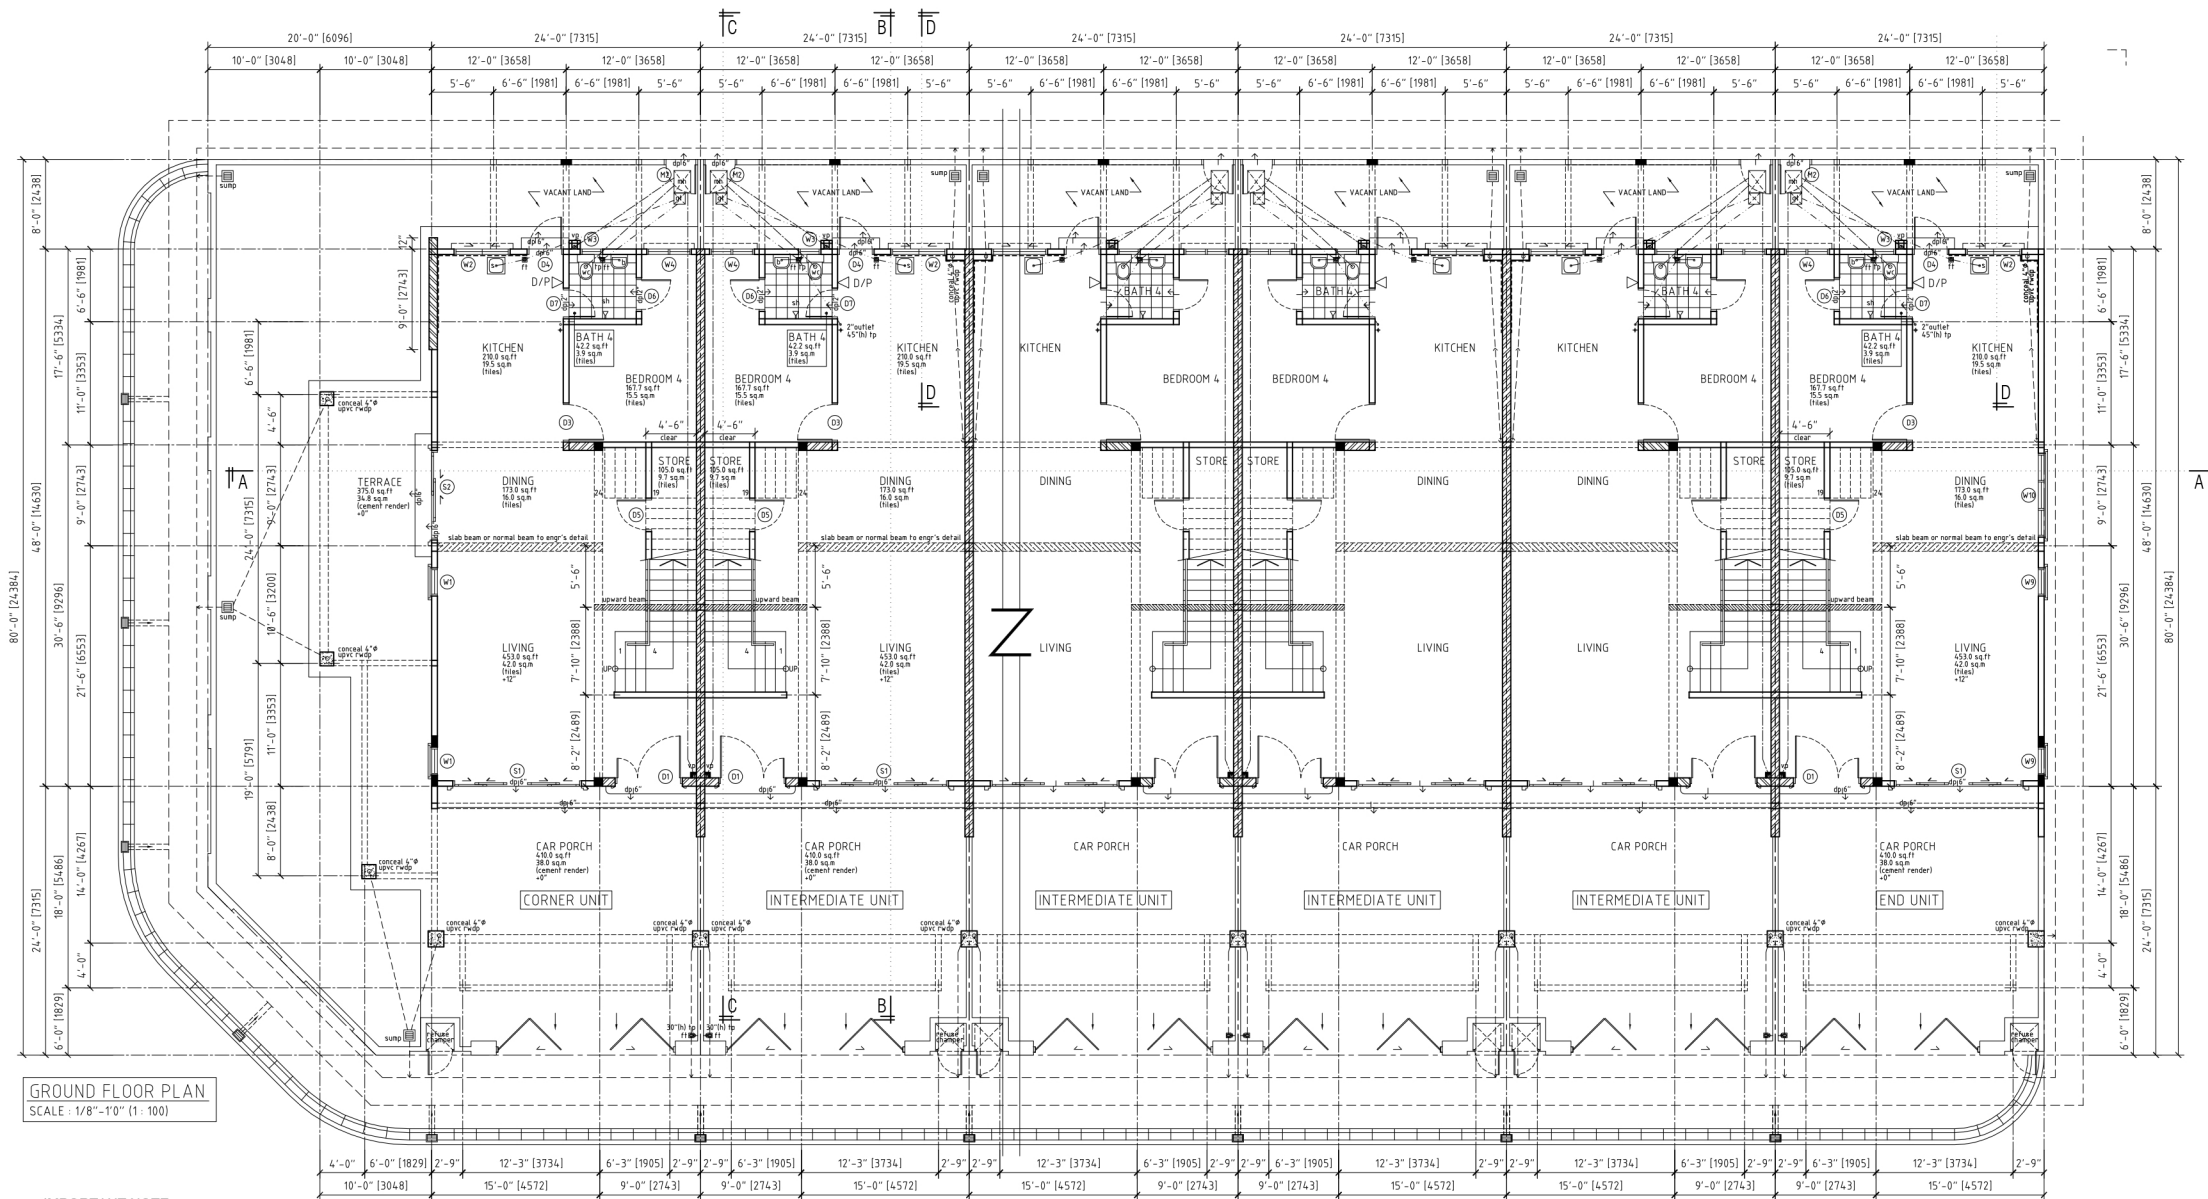

IMPORTANT NOTE :

- ALL INTERNAL & EXTERNAL GROUND FLOOR SLAB SHALL BE APPLY BRC ON TOP REINFORCEMENT THROUGHOUT SPAN TO ENGR'S DETAIL.
- BUILDING TO BUILDING TO BE PROVIDE 4"Ø OR 2"x4" OPENING FOR TNB INCOMING MAIN CABLE.
- BRICK WALL FENCING WITH R.C STIFFENER & CONCRETE BASE AT EVERY 10' TO ENGR'S DETAIL.
- ALL RAIN WATER DOWN PIPE (RWDP) SHOULD BE UPVC PIPE.
- ALL R.C FLAT ROOF TO BE WATER PROOFING FINISHED.

